

09\_08/19

PROJECT: C-5604RA

CONTRACT:

3/28/2019  
\\US604RA-Sheet01\_Rdy\_Tsh.dgn  
USER: jbeard


# TOWN OF GARNER ENGINEERING DEPARTMENT

## TIMBER DRIVE SIDEWALK CONNECTORS

LOCATION: TIMBER DRIVE BETWEEN VANDORA SPRINGS ROAD  
AND NC HWY 50


TYPE OF WORK: GRADING, CURB AND GUTTER, AND SIDEWALK

STATE	STATE PROJECT REFERENCE NO.	SHEET NO.	TOTAL SHEETS
N.C.	C-5604RA	1	
STATE PROJ. NO.	F.A. PROJ. NO.	DESCRIPTION	

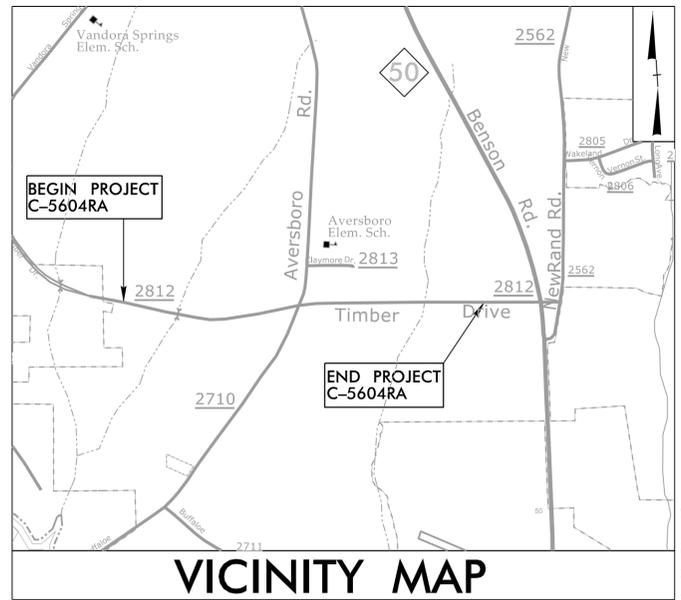

BEGIN PROJECT C-5604RA  
-L- STA. 10 + 00.00


END PROJECT C-5604RA  
-L- STA. 72 + 50

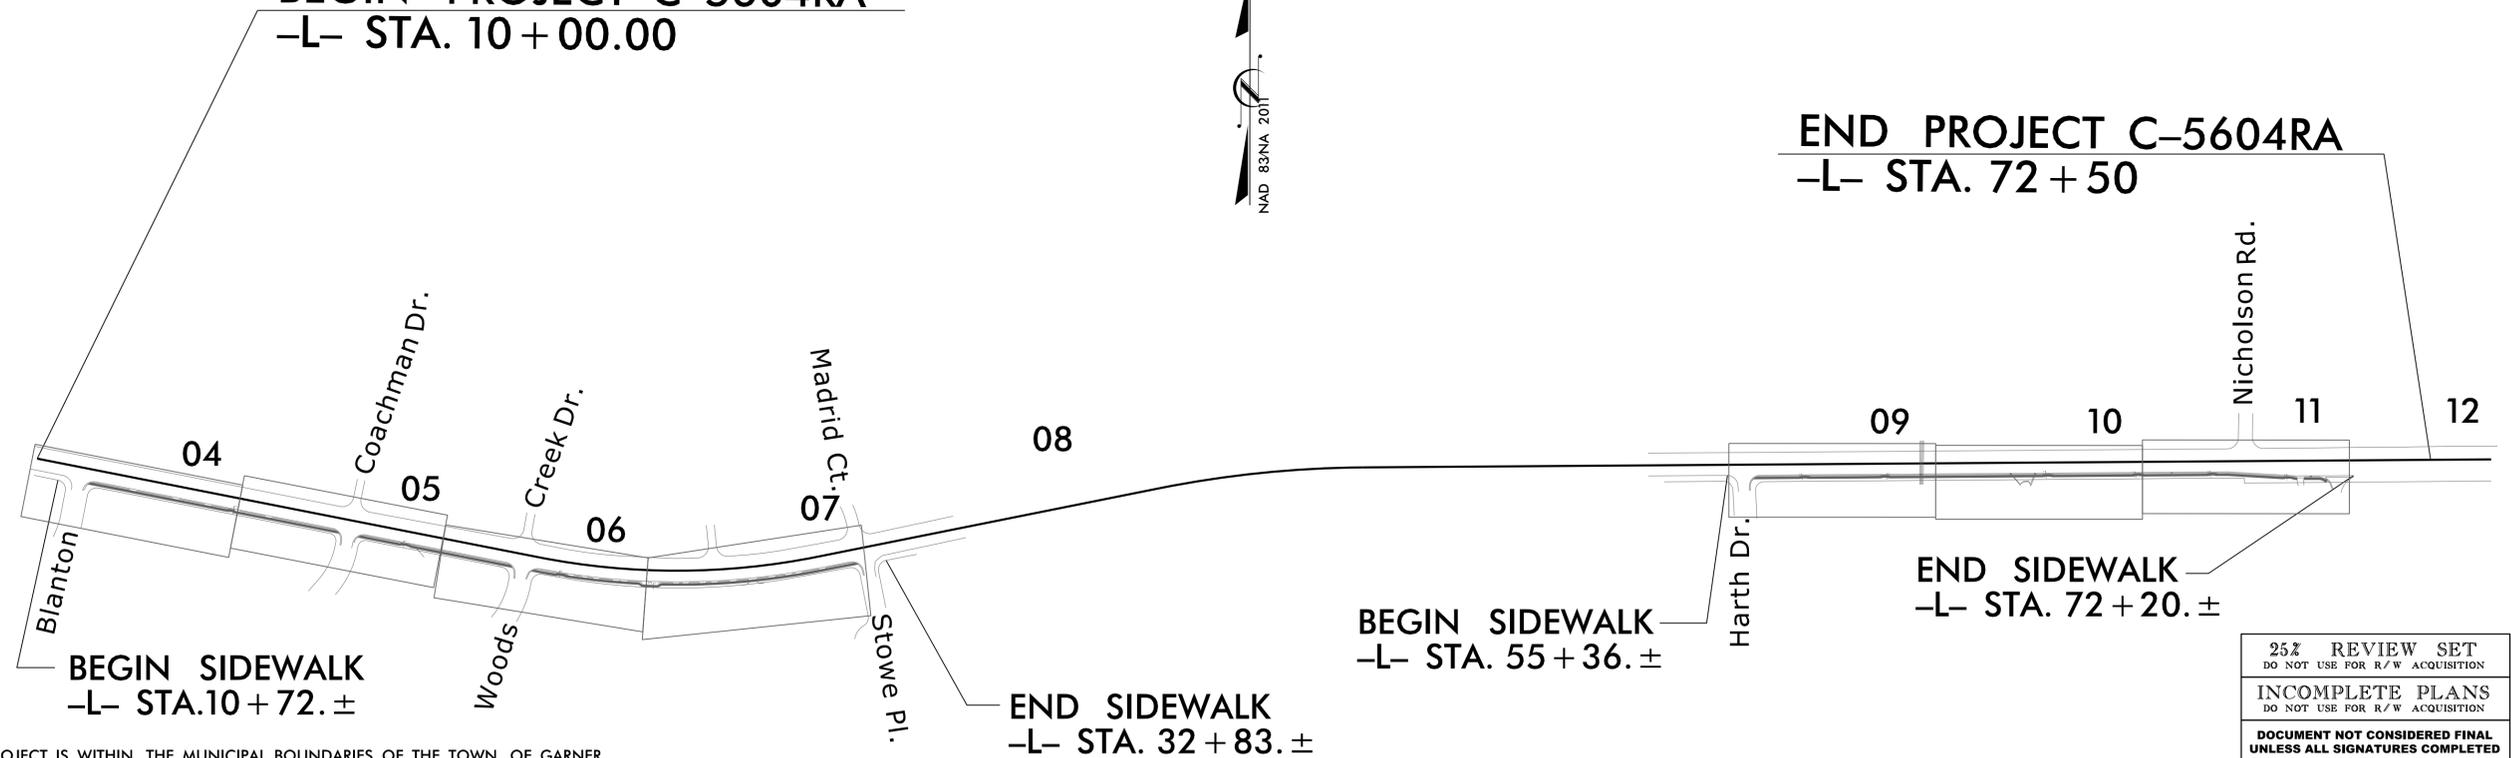

THIS PROJECT IS WITHIN THE MUNICIPAL BOUNDARIES OF THE TOWN OF GARNER.  
CLEARING ON THIS PROJECT SHALL BE PERFORMED TO THE LIMITS ESTABLISHED BY METHOD II.

25% REVIEW SET  
DO NOT USE FOR R/W ACQUISITION  
INCOMPLETE PLANS  
DO NOT USE FOR R/W ACQUISITION  
DOCUMENT NOT CONSIDERED FINAL  
UNLESS ALL SIGNATURES COMPLETED

SUBMITTAL DATE: 3/28/2019

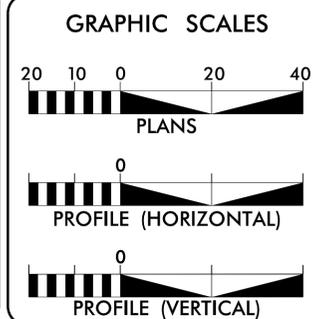

DESIGN DATA

POSTED SPEED = 35  
(STA. 10 + 00 TO 35 + 00)

POSTED SPEED = 45  
(STA. 50 + 00 TO 75 + 00)

PROJECT LENGTH

TOTAL LENGTH PROJECT C-5604RA = 0.68 MILES

Prepared in the Office of:

**SEPI**  
ENGINEERING & CONSTRUCTION  
1025 Wade Avenue  
Raleigh, NC 27605  
Tel: 919-789-9977  
Fax: 919-789-9591  
License: C-2197

2018 STANDARD SPECIFICATIONS

RIGHT OF WAY DATE: JUSTIN R. BEARD, PE  
PROJECT MANAGER

LETTING DATE: MARTY HEBRANK, PE  
PROJECT DESIGN ENGINEER

ROADWAY DESIGN ENGINEER

SIGNATURE: \_\_\_\_\_ P.E.

