


# TOWN OF GARNER – PUBLIC MEETING MAP – LAKE DRIVE


## DESIGN DATA

LAKE DRIVE  
 Functional Class = Local Street  
 Posted Speed = 25 MPH  
 Max. Super Elevation = 4%

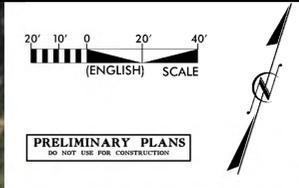

LEGEND	
[Red hatched box]	BUILDINGS
[Green hatched box]	EXISTING RIGHT OF WAY
[Light green hatched box]	PROPOSED RIGHT OF WAY
[Blue hatched box]	PROPOSED EASEMENTS (DRAINAGE, CONSTRUCTION, AND UTILITY)
[Grey hatched box]	EXISTING ROADWAY
[Orange hatched box]	EXISTING ROADWAY TO BE RESURFACED
[Yellow hatched box]	PROPOSED ROADWAY
[Red hatched box]	PROPOSED STRUCTURES, ISLAND, CURB AND GUTTER
[Red hatched box]	EXISTING STRUCTURES, ISLAND, CURB AND GUTTER TO BE RETAINED
[Red dashed line]	PROPOSED RIGHT-OF-WAY
[Thin black line]	PROPERTY LINES
[Grey hatched box]	GRAVEL DRIVEWAYS

**PUBLIC MEETING MAP**  
 Lake Drive  
 From Dullis Circle to Highway NC 50  
 (Benson Road)  
**GRADING, DRAINAGE, PAVING, WIDENING, CURB & GUTTER AND SIDEWALK**  
**WAKE COUNTY**  
 Town of Garner  
**ROLL 1 OF 1**  
**FEB 2020**

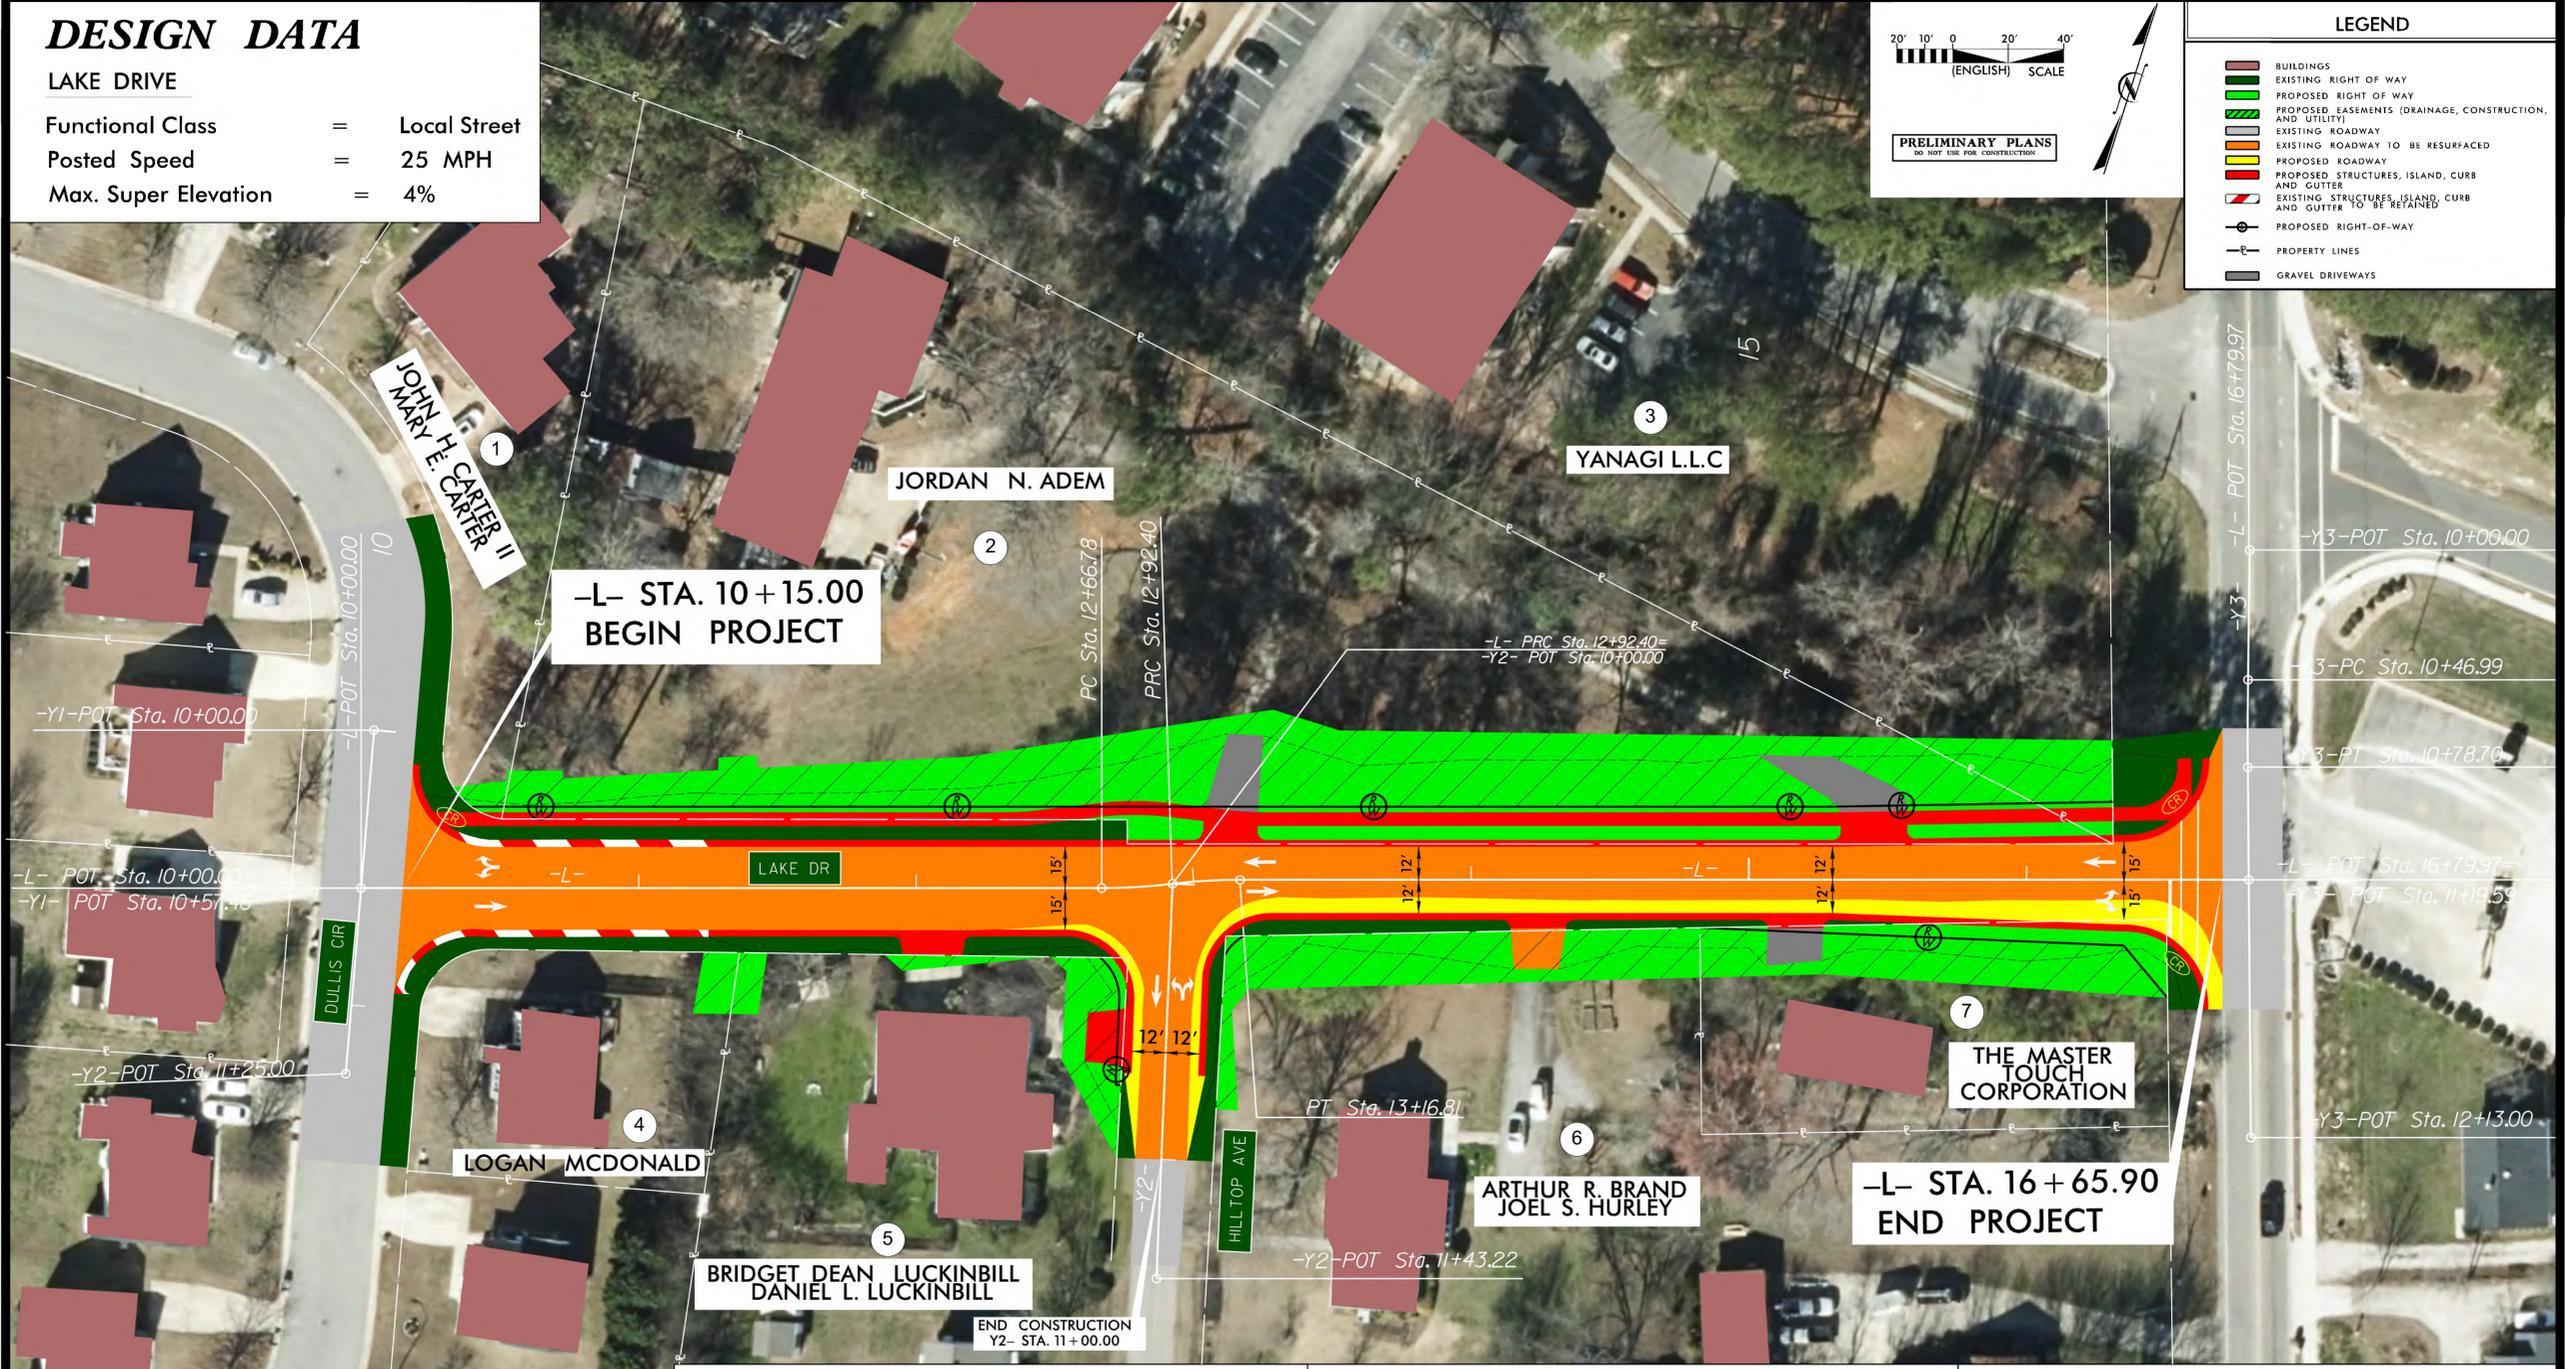

**PUBLIC MEETING MAP**  
 Lake Drive  
 From Dullis Circle to Highway NC 50  
 (Benson Road)  
**GRADING, DRAINAGE, PAVING, WIDENING, CURB & GUTTER AND SIDEWALK**  
**WAKE COUNTY**  
 Town of Garner  
**ROLL 1 OF 1**  
**FEB 2020**

**UTILITY INFORMATION**  
 TO PROVIDE GREATER VISUAL CLARITY, EXISTING AND PROPOSED UTILITIES ARE NOT SHOWN ON THESE MAPS OR ON OTHER DISPLAYS.

